



**Bypass NSB - 010 - HHH - 12" class 1 interceptor Volume 7,500 lit**

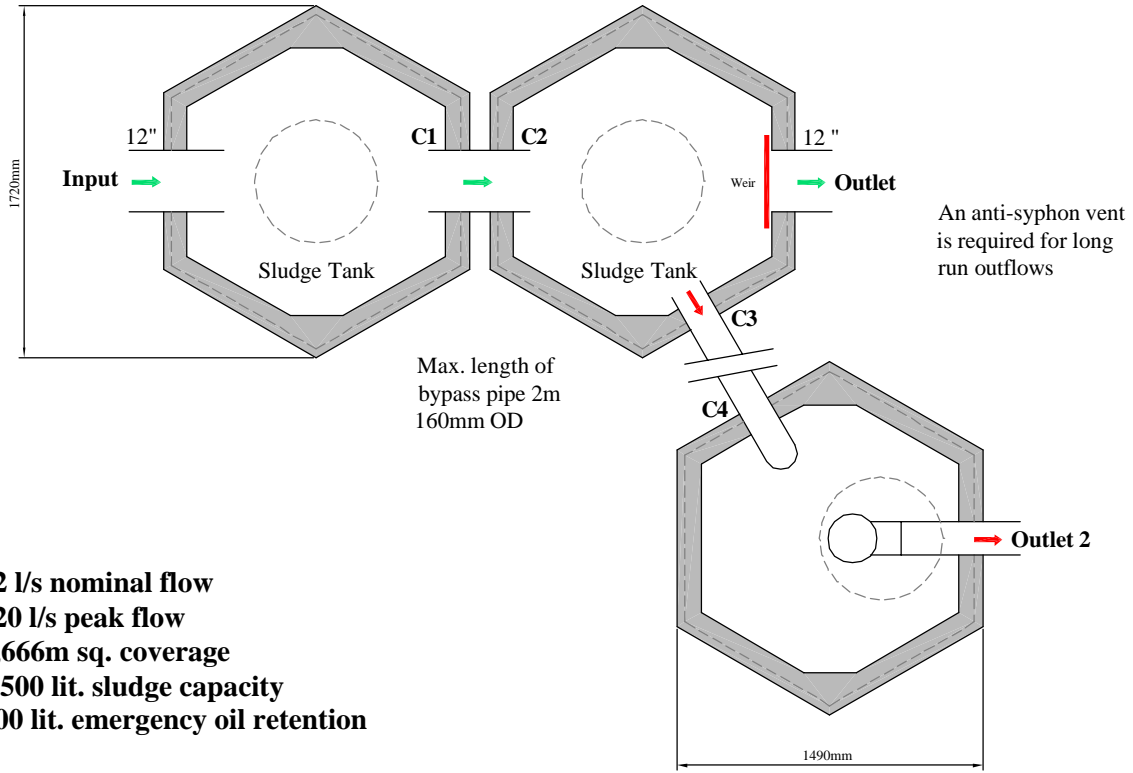

**12 l/s nominal flow**  
**120 l/s peak flow**  
**6,666m sq. coverage**  
**1,500 lit. sludge capacity**  
**400 lit. emergency oil retention**

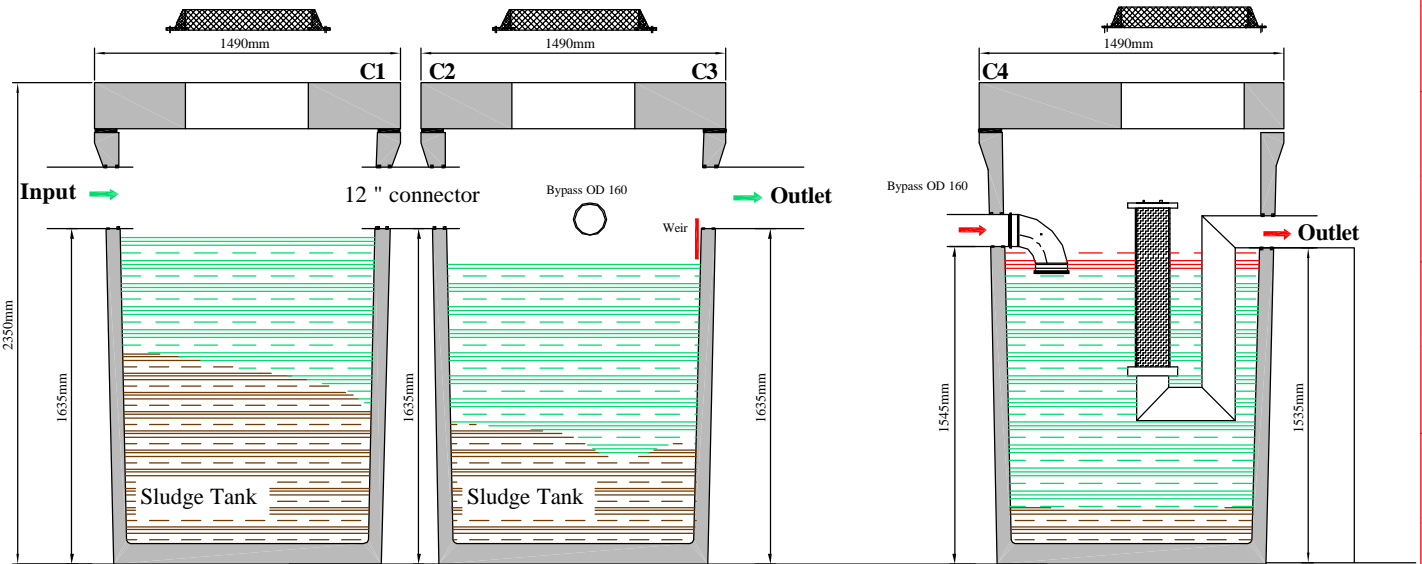

All tanks must be placed on a perfectly level and firm suitable base

This drawing is ©. All rights reserved.

<p>E-mail: <a href="mailto:info@molloyprecast.com">info@molloyprecast.com</a>                  Web: <a href="http://www.molloyprecast.com">www.molloyprecast.com</a></p> <p><b>Aswaclear® from MOLLOY PRECAST</b></p>	<p>Molloy Precast Products Ltd.                  Coleraine, Clara Road,                  Tullamore, Co.Offaly.                  Tel: 05793 26000                  Fax:05793 26060</p>	<p><b>Interceptor Type:</b> Bypass NSB-006-HH-12"                  class 1 interceptor Volume 7,500 lit</p> <p><b>Tank Size:</b> 1720mm x 1490mm each  <b>Height:</b> 2350mm  <b>Volume:</b> 2500 liters each  <b>Weight:</b> 1500 Kg. each  <b>(Tank Dim: ± 20mm. Weight: ± 30Kg.)</b></p>	<p><b>Note:</b> See PDF for excavation details &amp; safety regulations.</p> <p><b>Note:</b> Specify hole drilling requirements. All civil works by customer.</p> <p><b>Note:</b> Do NOT scale from drawings. Drawings for illustration purposes only.</p>
---	---	---	--