



Bypass NSB - 010 - HHH - 9" class 1 interceptor Volume 7,500 lit

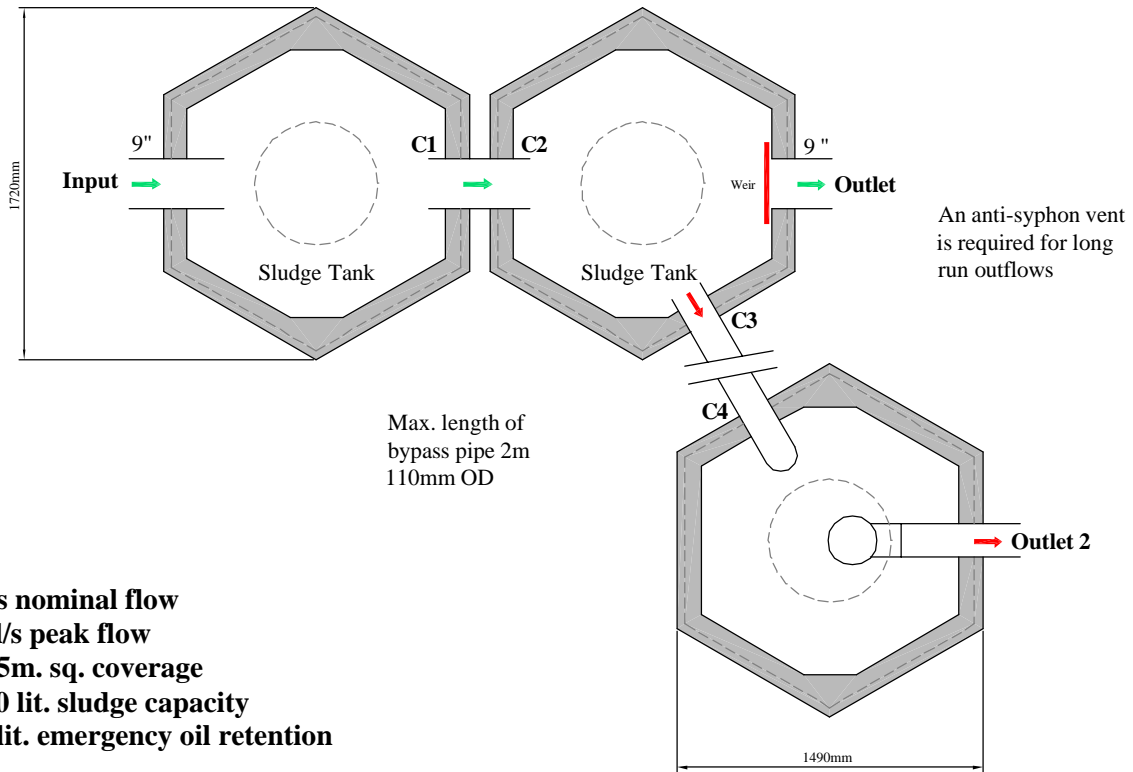

10 l/s nominal flow
100 l/s peak flow
5,555m. sq. coverage
1,150 lit. sludge capacity
400 lit. emergency oil retention

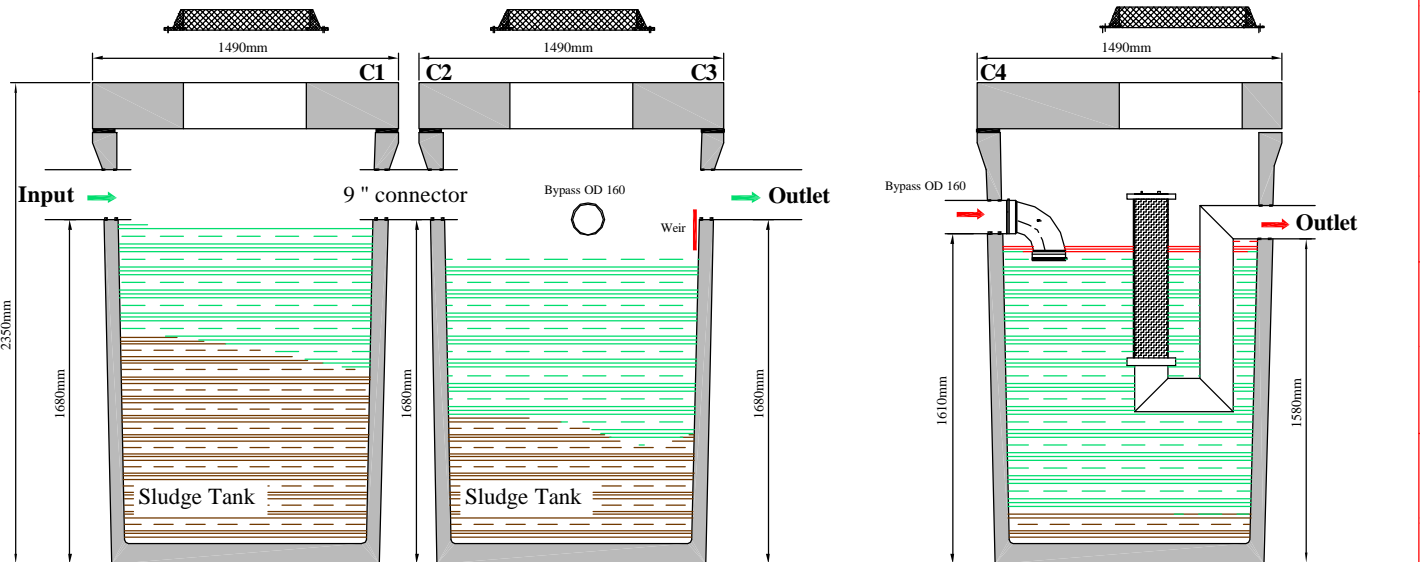

All tanks must be placed on a perfectly level and firm suitable base

This drawing is ©. All rights reserved.

E-mail: info@molloyprecast.com
 Web: www.molloyprecast.com

Molloy Precast Products Ltd.
 Coleraine, Clara Road,
 Tullamore, Co.Offaly.
 Tel: 05793 26000
 Fax: 05793 26060

Interceptor Type: Bypass NSB-010-HHH-hdp
 class 1 interceptor Volume 7,500 lit
Tank Size: 1720mm x 1490mm each
Height: 2350mm
Volume: 2500 liters each
Weight: 1500 Kg. each ex.lid
(Tank Dim: ± 20mm. Weight: ± 30Kg.)

Note: See PDF for excavation details & safety regulations.

Note: Specify hole drilling requirements. All civil works by customer.

Note: Do NOT scale from drawings. Drawings for illustration purposes only.

