



B125 Ductile iron manhole covers. Optional upgrades are available upon request.

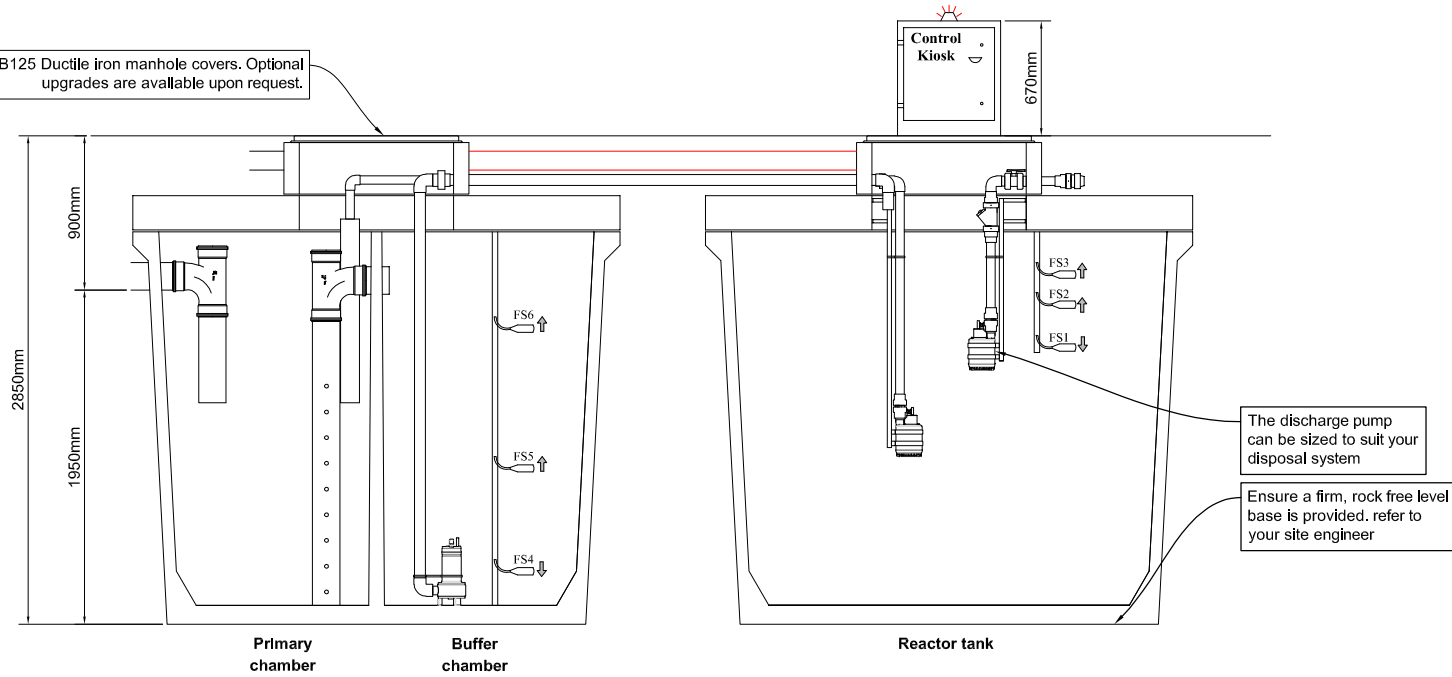


PLAN

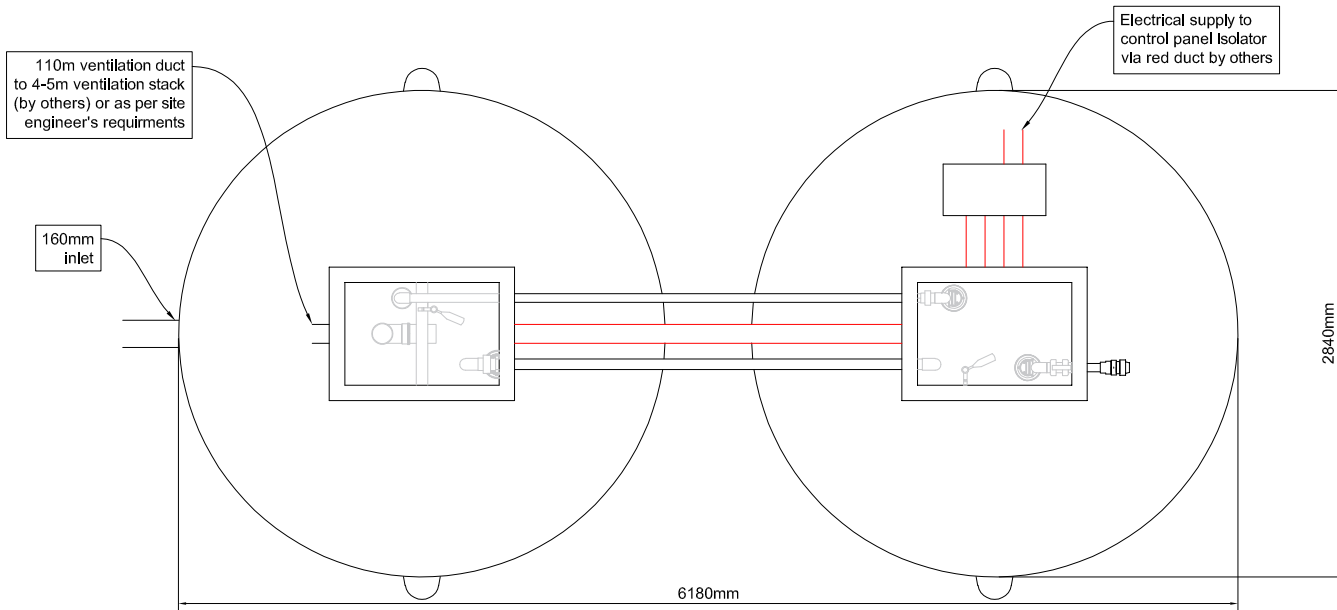

SECTION

Tank lifting limitations:
Max chain angle < 60°

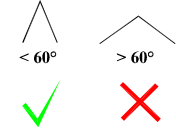

Damage caused by incorrect lifting is the responsibility of others

Notes:

- Observe all safety regulations in regard to excavation and lifting requirements. Never leave opening uncovered or unattended at any time
- Specify any specific requirements prior to ordering. All civil works by customer
- Do not scale from this drawing. Only for illustration purposes

MOLLOY
ENVIRONMENTAL SYSTEMS

Clara Rd., Tullamore, Co. Offaly
T: 057 9326000 E: info@molloyprecast.com
F: 057 9326060 W: www.molloyprecast.com



CHIEFTAIN®
SBR

Title: 41PE Chieftain SBR treatment system

with 1 no. discharge pump

Drg. no.: Chieftain SBR 41PE 1P 090420

Date: 24/04/2020

Drawn by: KR