


PLAN

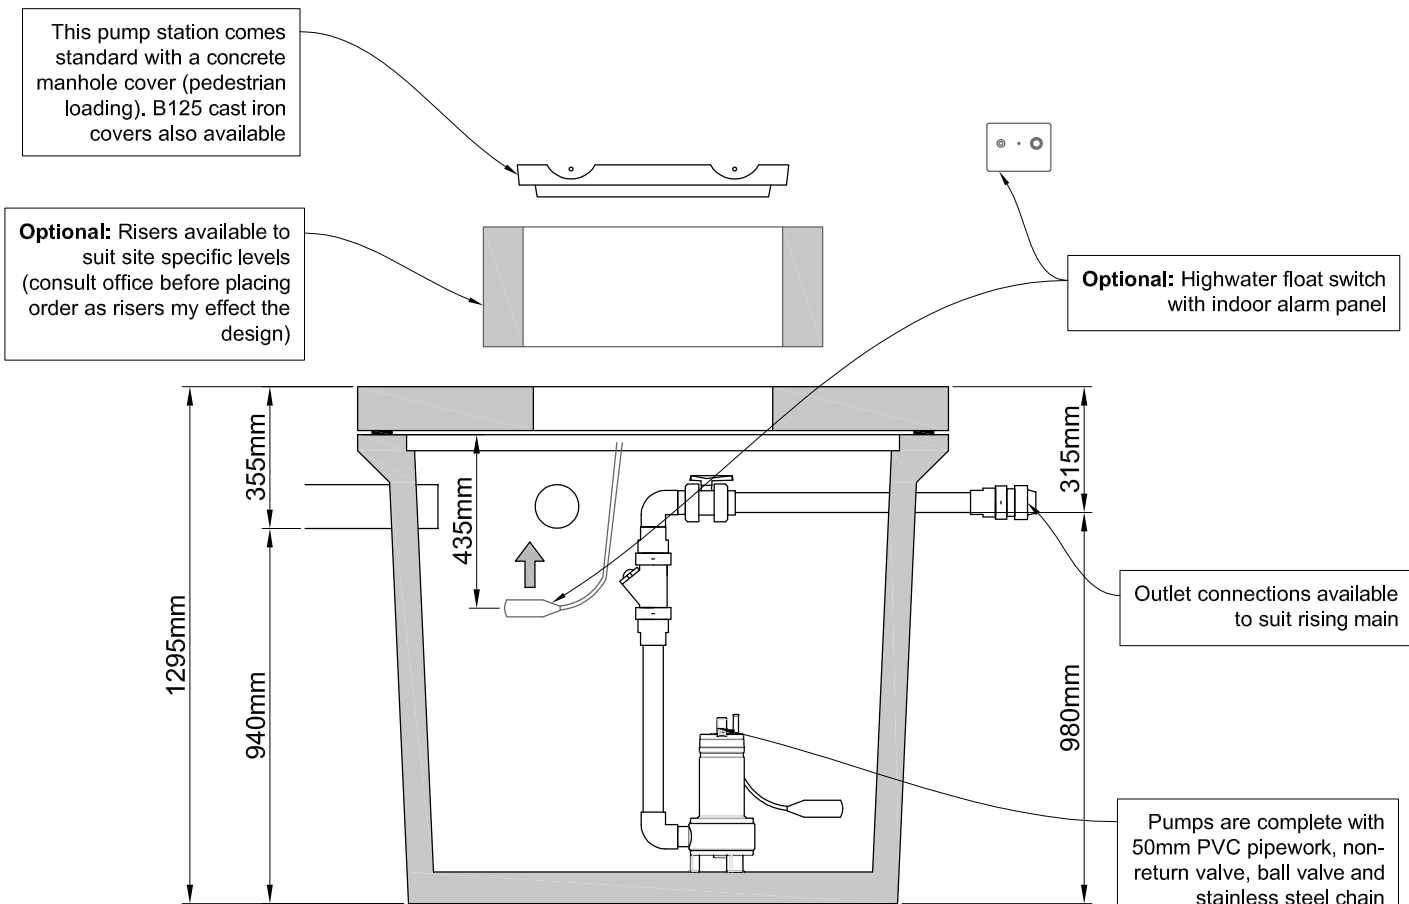


A good firm, rock free, level base is required

SECTION

MOLLOY
 ENVIRONMENTAL SYSTEMS
 Clara Rd., Tullamore, Co. Offaly
 T: 057 9326000 E: Info@mollyprecast.com
 F: 057 9326060 W: www.mollyprecast.com



Tank lifting limitations:
 Max chain angle <math>< 60^\circ</math>

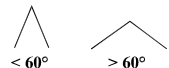

Damage caused by incorrect lifting is the responsibility of others

Notes:

- Observe all safety regulations in regard to excavation and lifting requirements. Never leave opening uncovered or unattended at any time
- Specify any specific requirements prior to ordering. All civil works by customer
- Do not scale from this drawing. Only for illustration purposes

Title: J tank pump sump (single pump), no riser

Drg. no.: PS-J-05-070420

Weight: 1,600kg (excluding risers)

Tank capacity: 850 litres

Usable capacity: 650 litres

Date: 07/04/2020

Drawn by: KR